


Department Investigation 11/21/14
CSU Run # 14/823 75 PCT
2724 Linden Blvd
(7th Fl. & Stairwell "A")
Prepared by Det Steiner # 7802

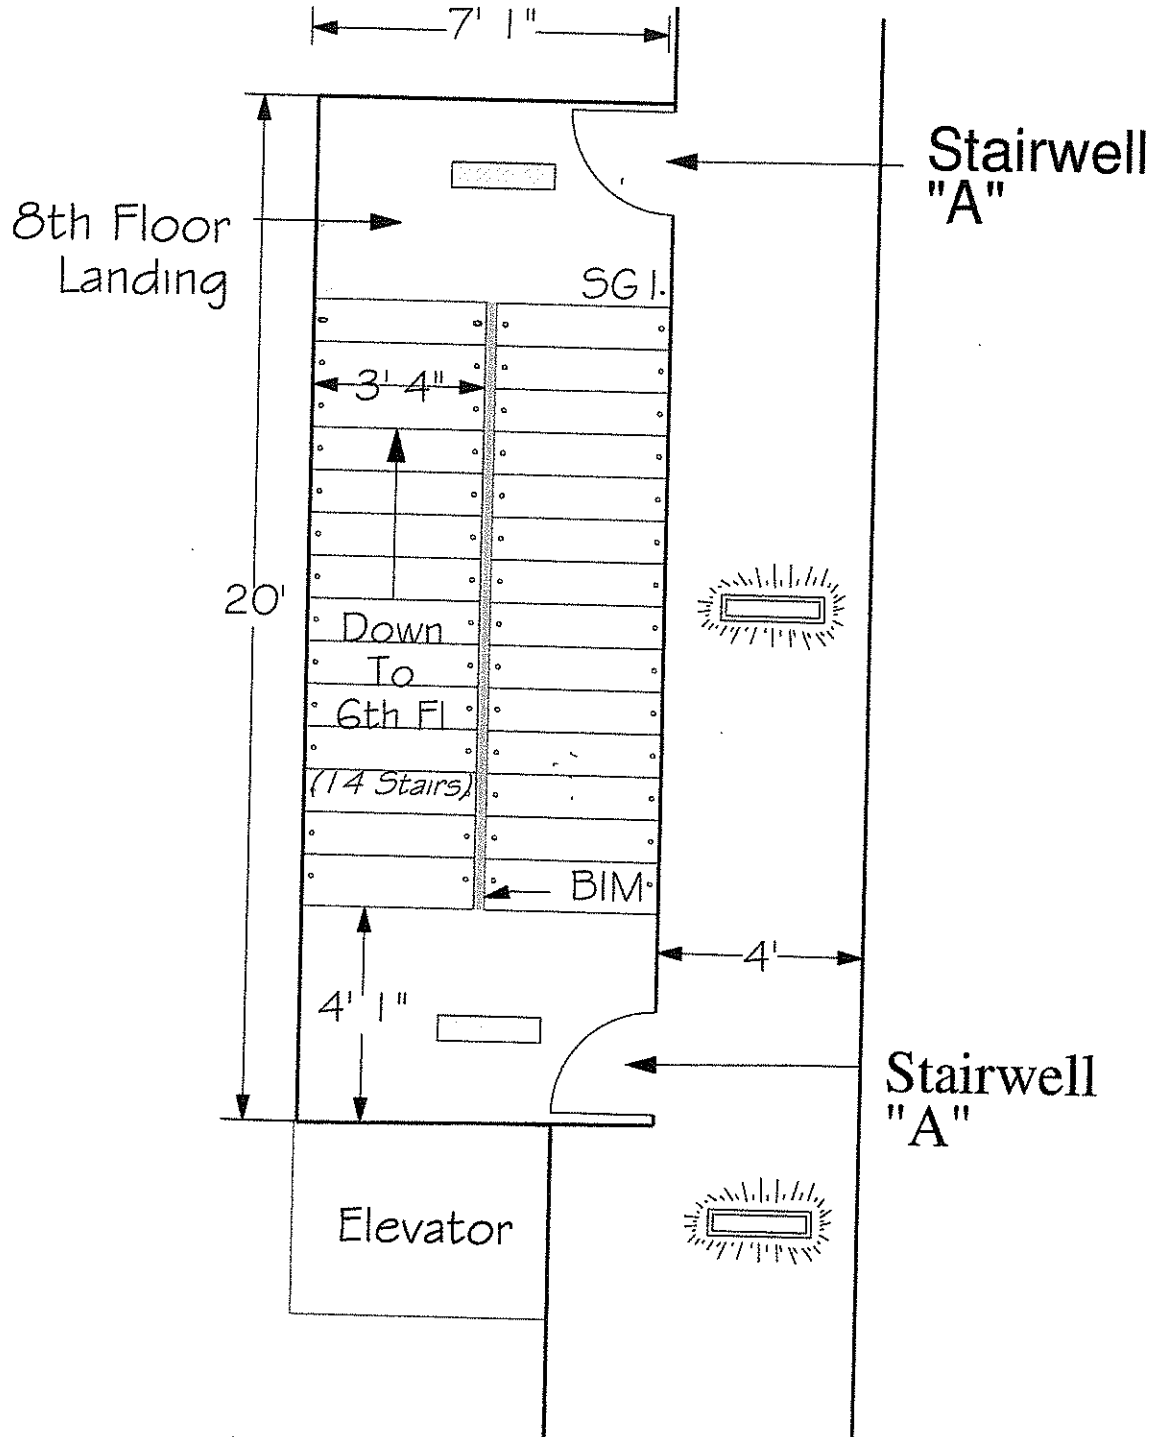

LEGEND:
SGI - 9mm Shell Casing
BIM - Ballistic Impact Mark

Diagram Not To Scale; Illustration Only