



VARIANCE REQUESTED:  
 HEIGHT REQUIREMENT

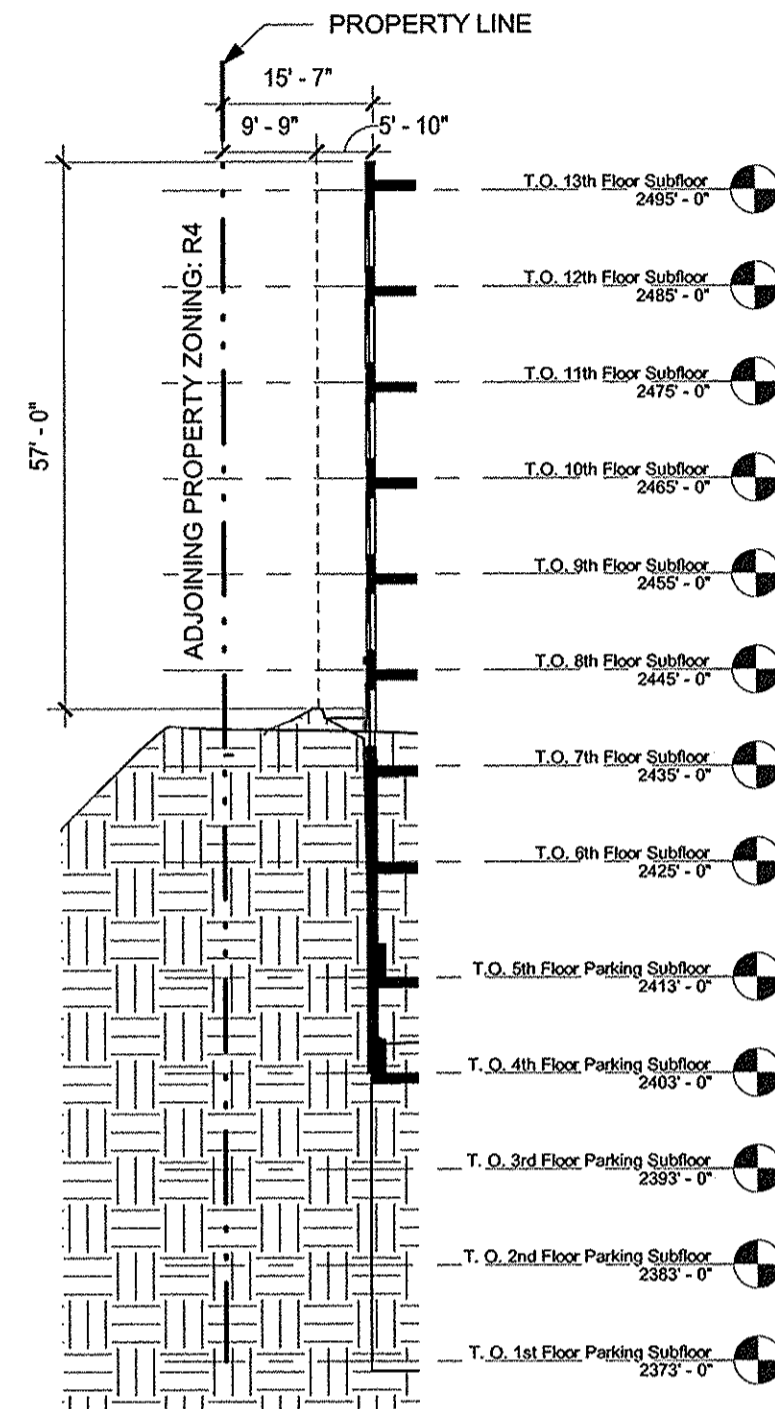


8 ZONING SECTION - BUILDING A - SOUTHEAST  
 1" = 20'-0"


VARIANCE REQUESTED:  
 HEIGHT REQUIREMENT

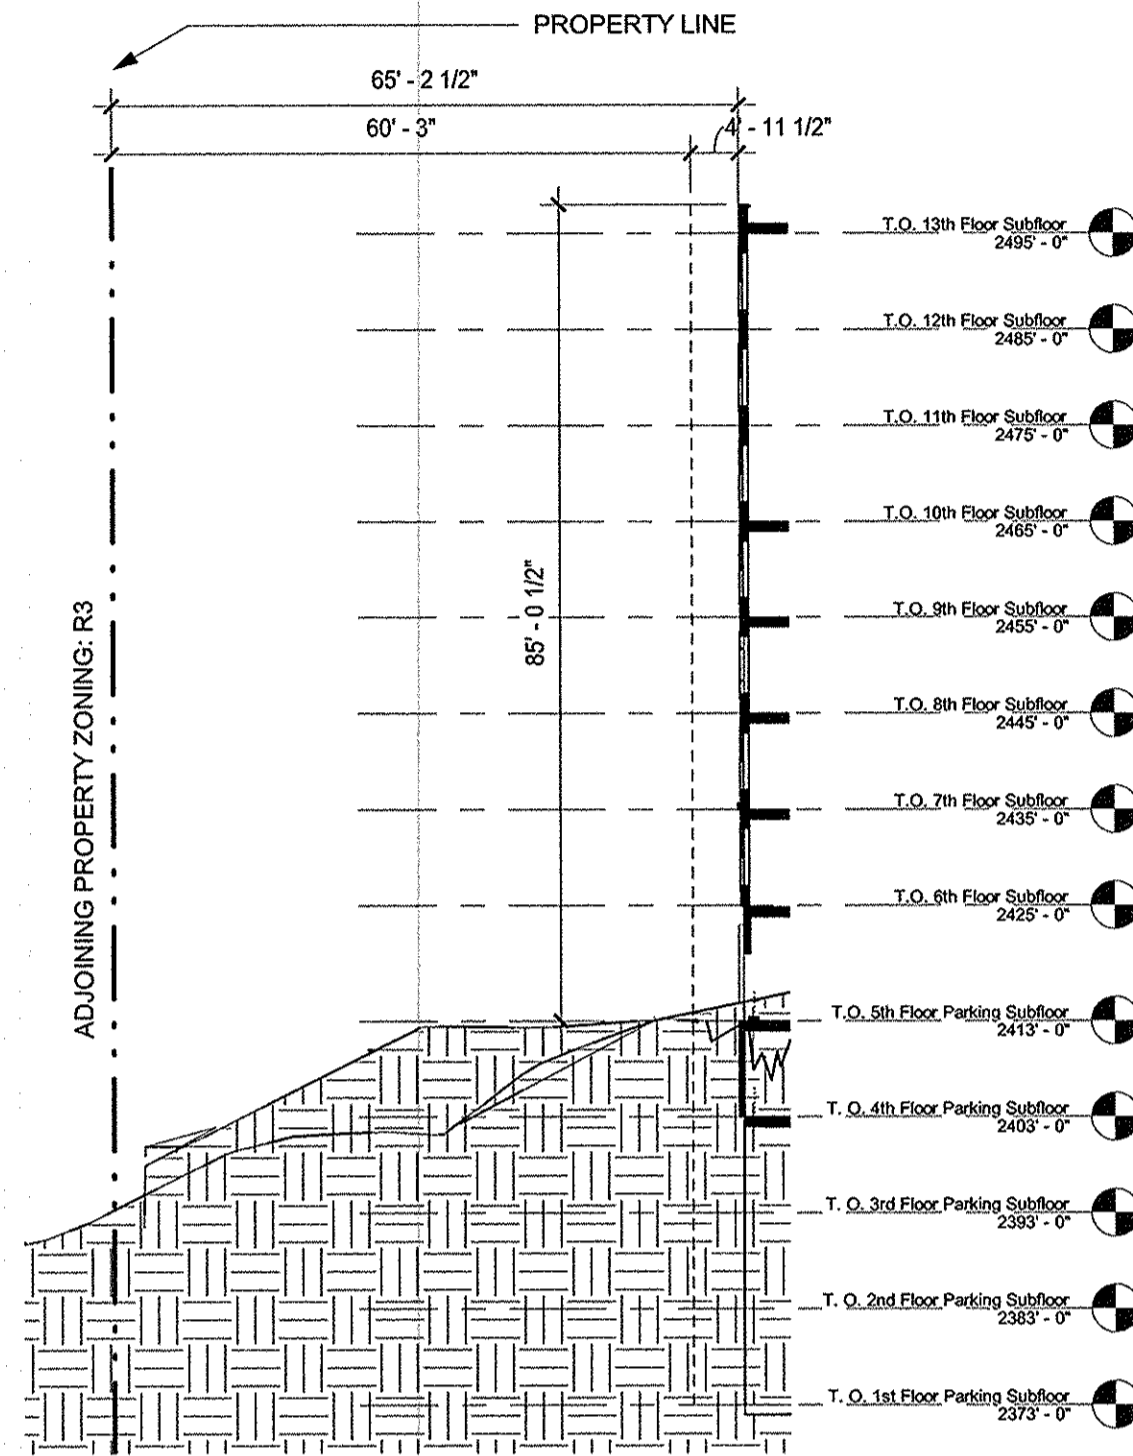


7 ZONING SECTION - BUILDING A - NORTHEAST  
 1" = 20'-0"

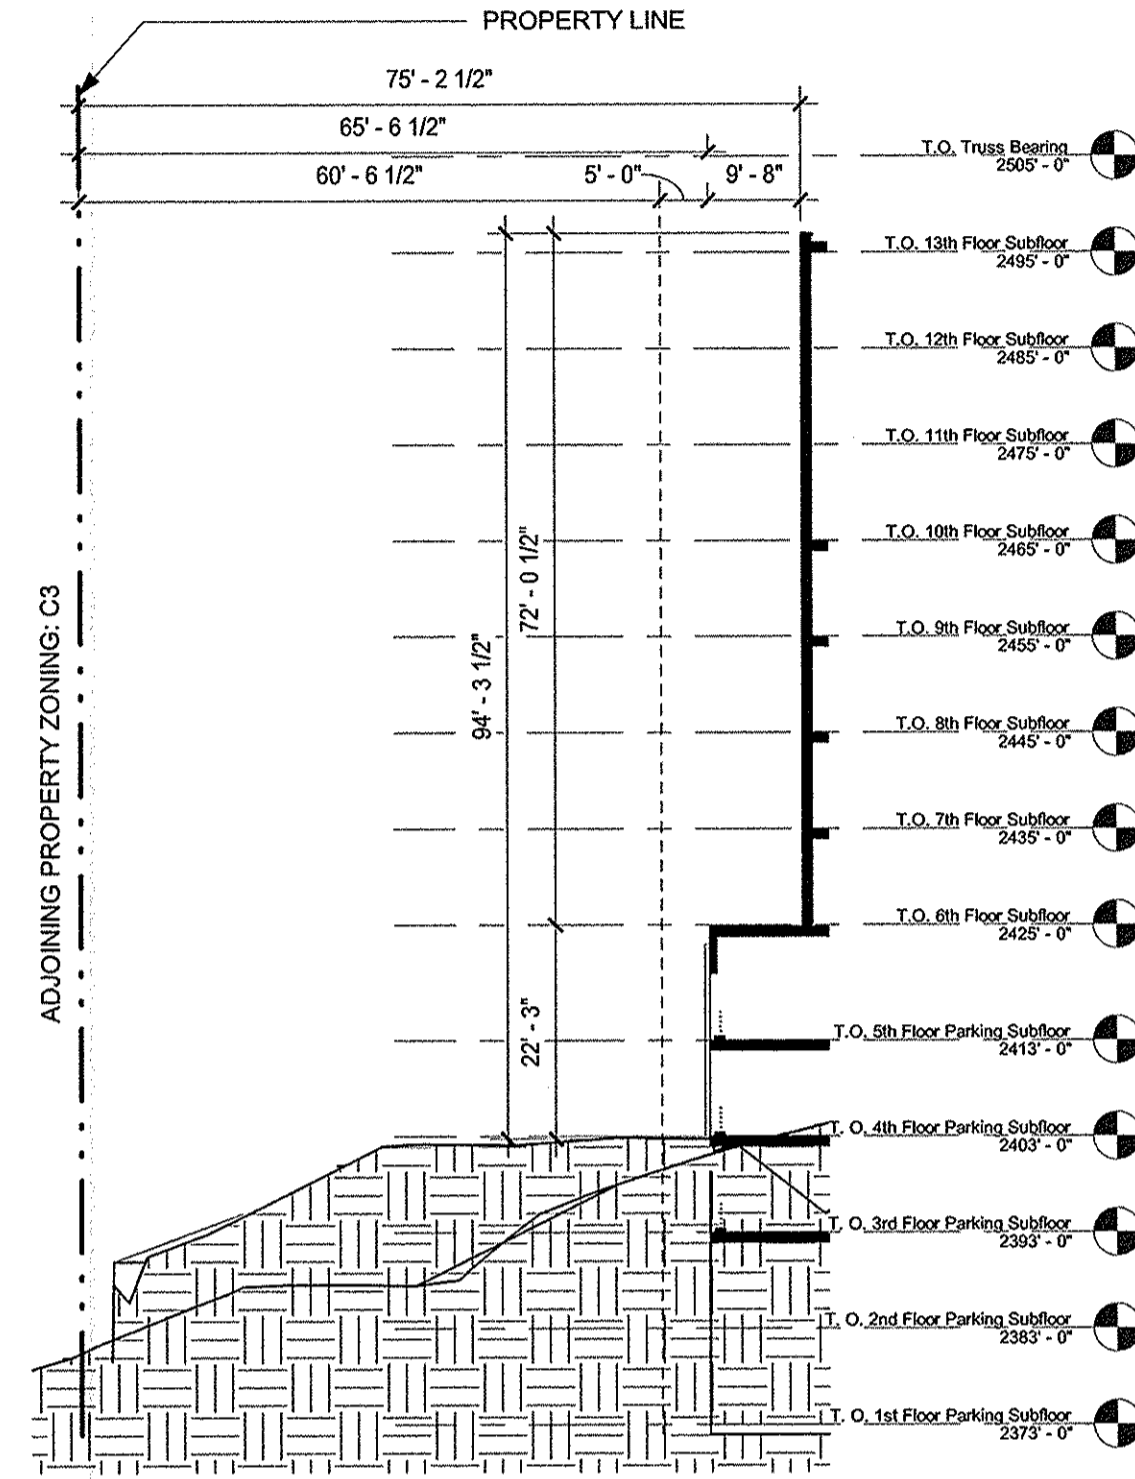


6 ZONING SECTION - BUILDING A - NORTH 2  
 1" = 20'-0"

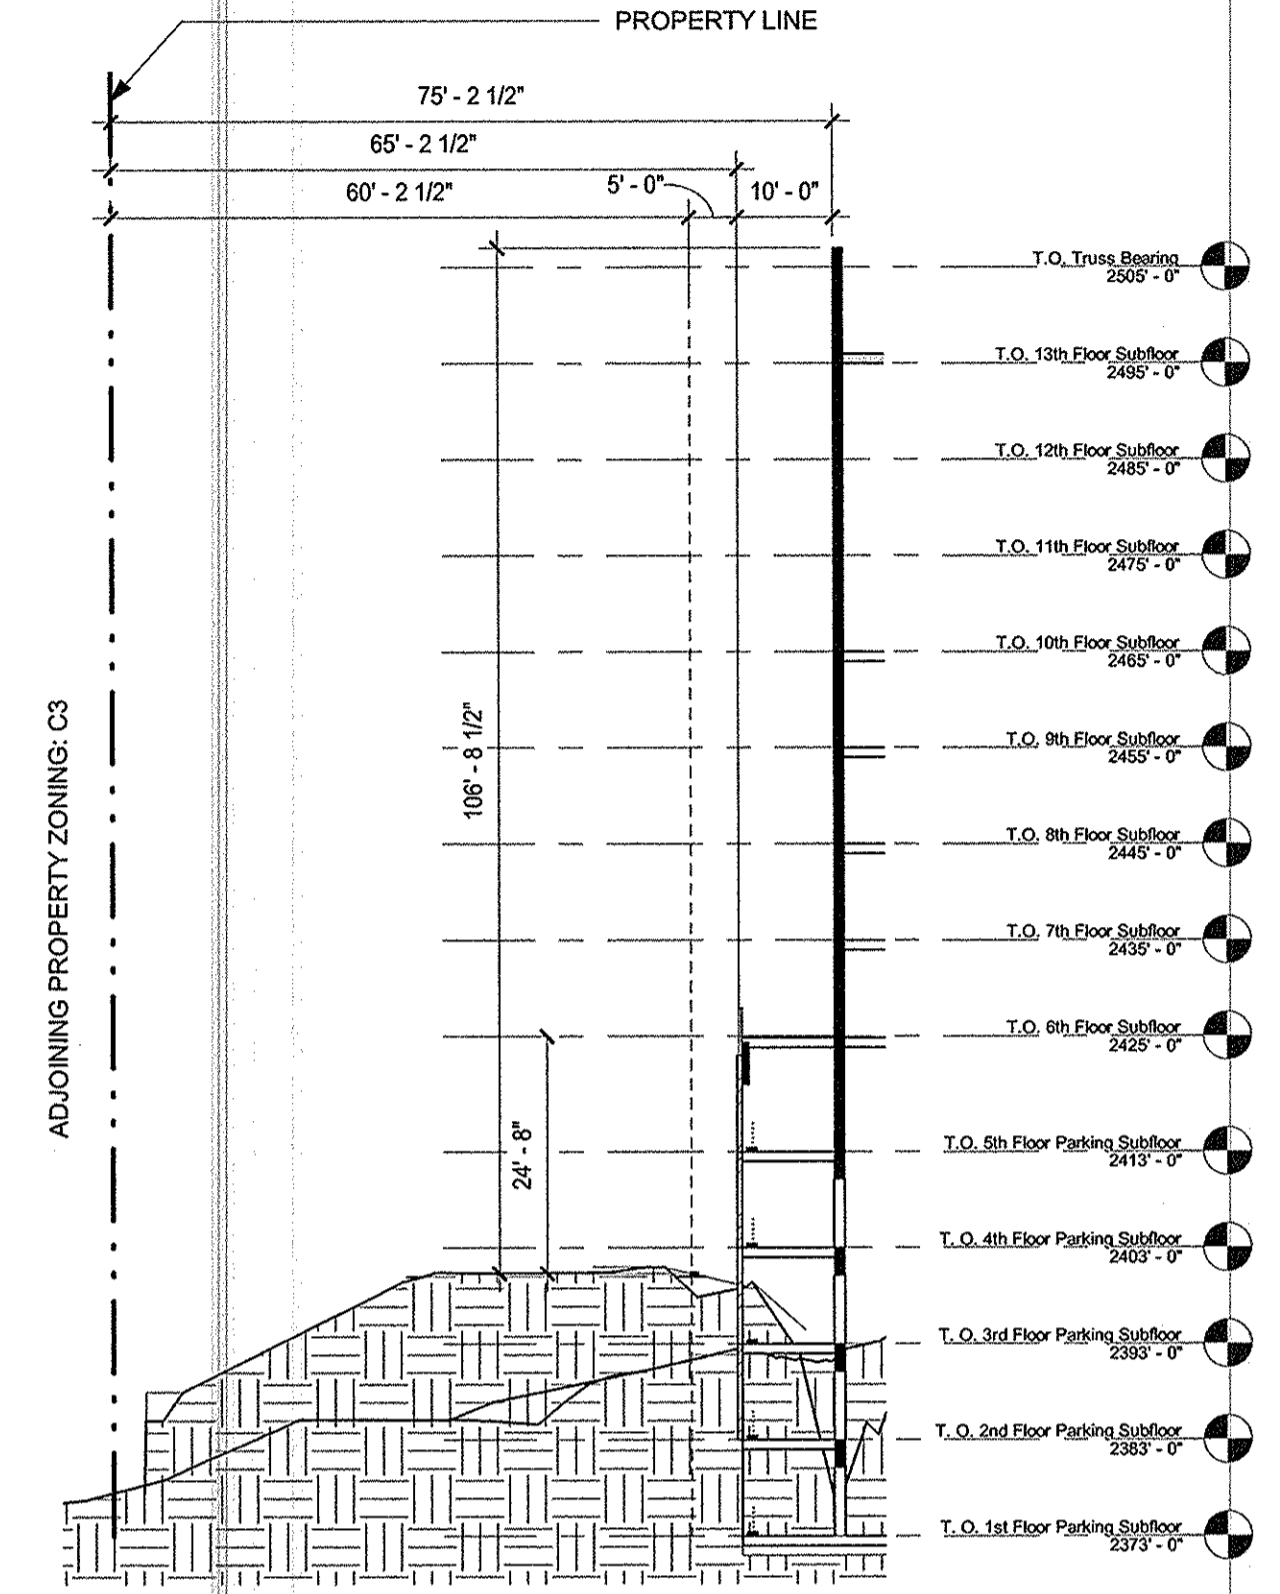


5 ZONING SECTION - BUILDING A - NORTH ELEVATOR  
 1" = 20'-0"

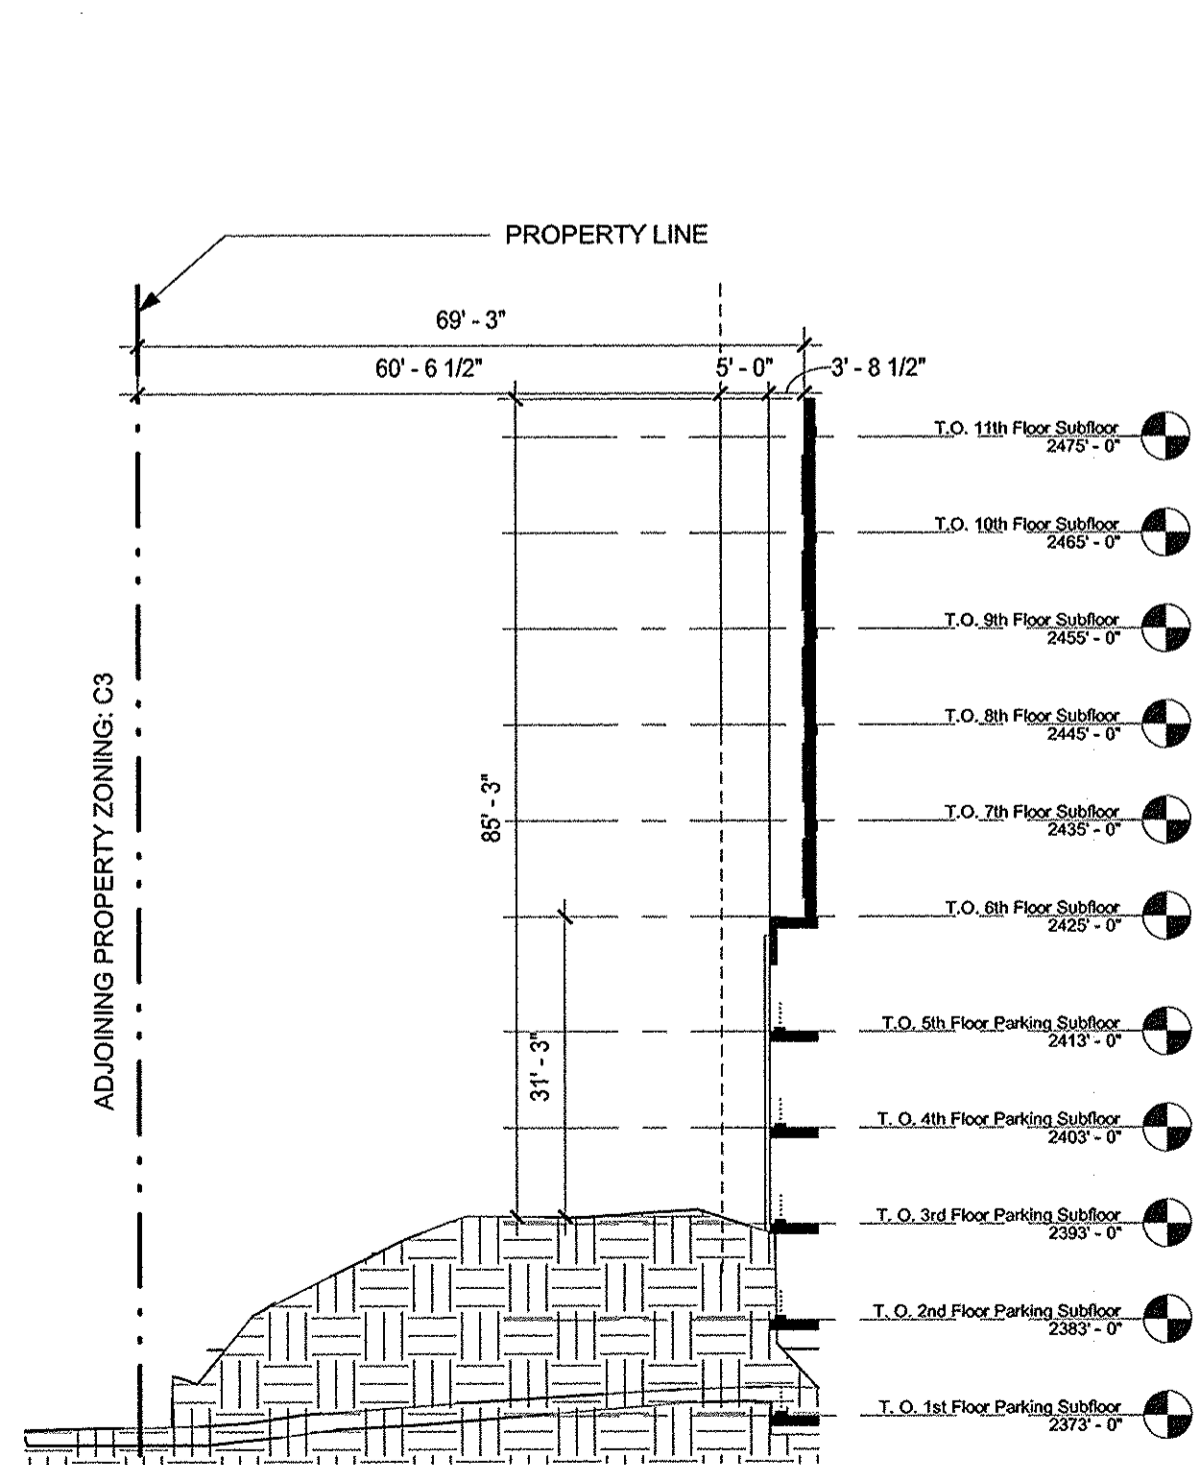


4 ZONING SECTION - BUILDING A - NORTH  
 1" = 20'-0"

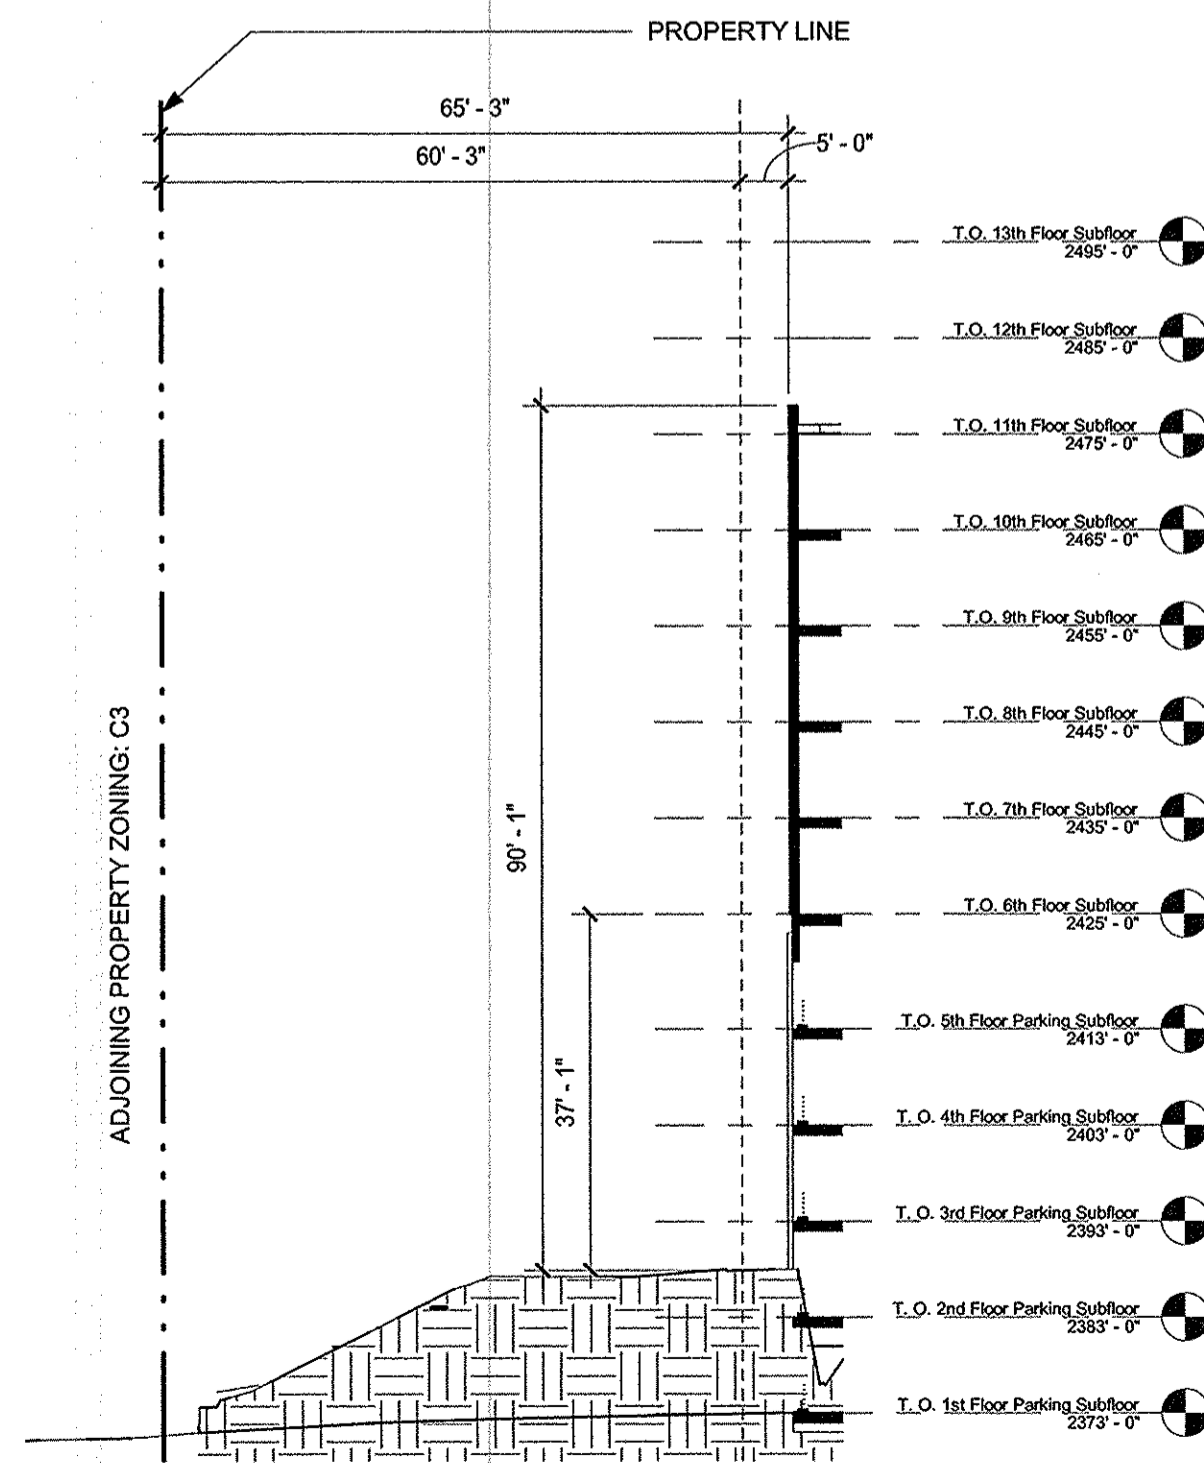

3 ZONING SECTION - BUILDING A - NORTHWEST CORNER  
 1" = 20'-0"

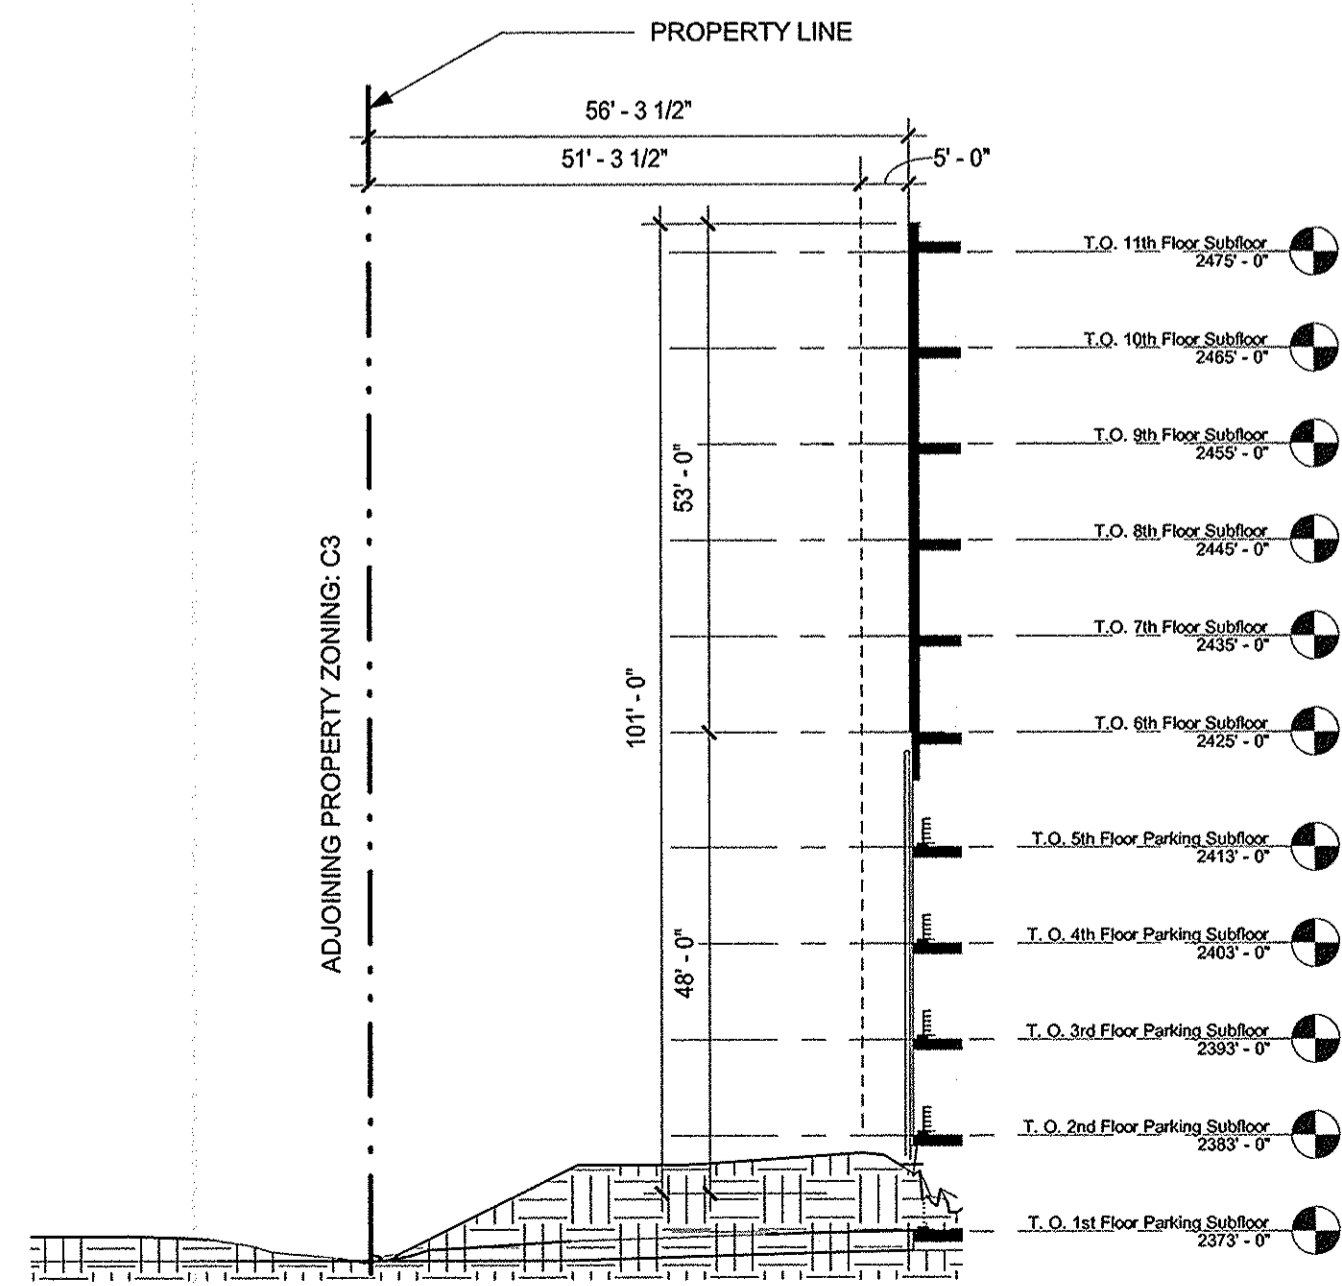

2 ZONING SECTION - BUILDING A - NORTHWEST  
 1" = 20'-0"

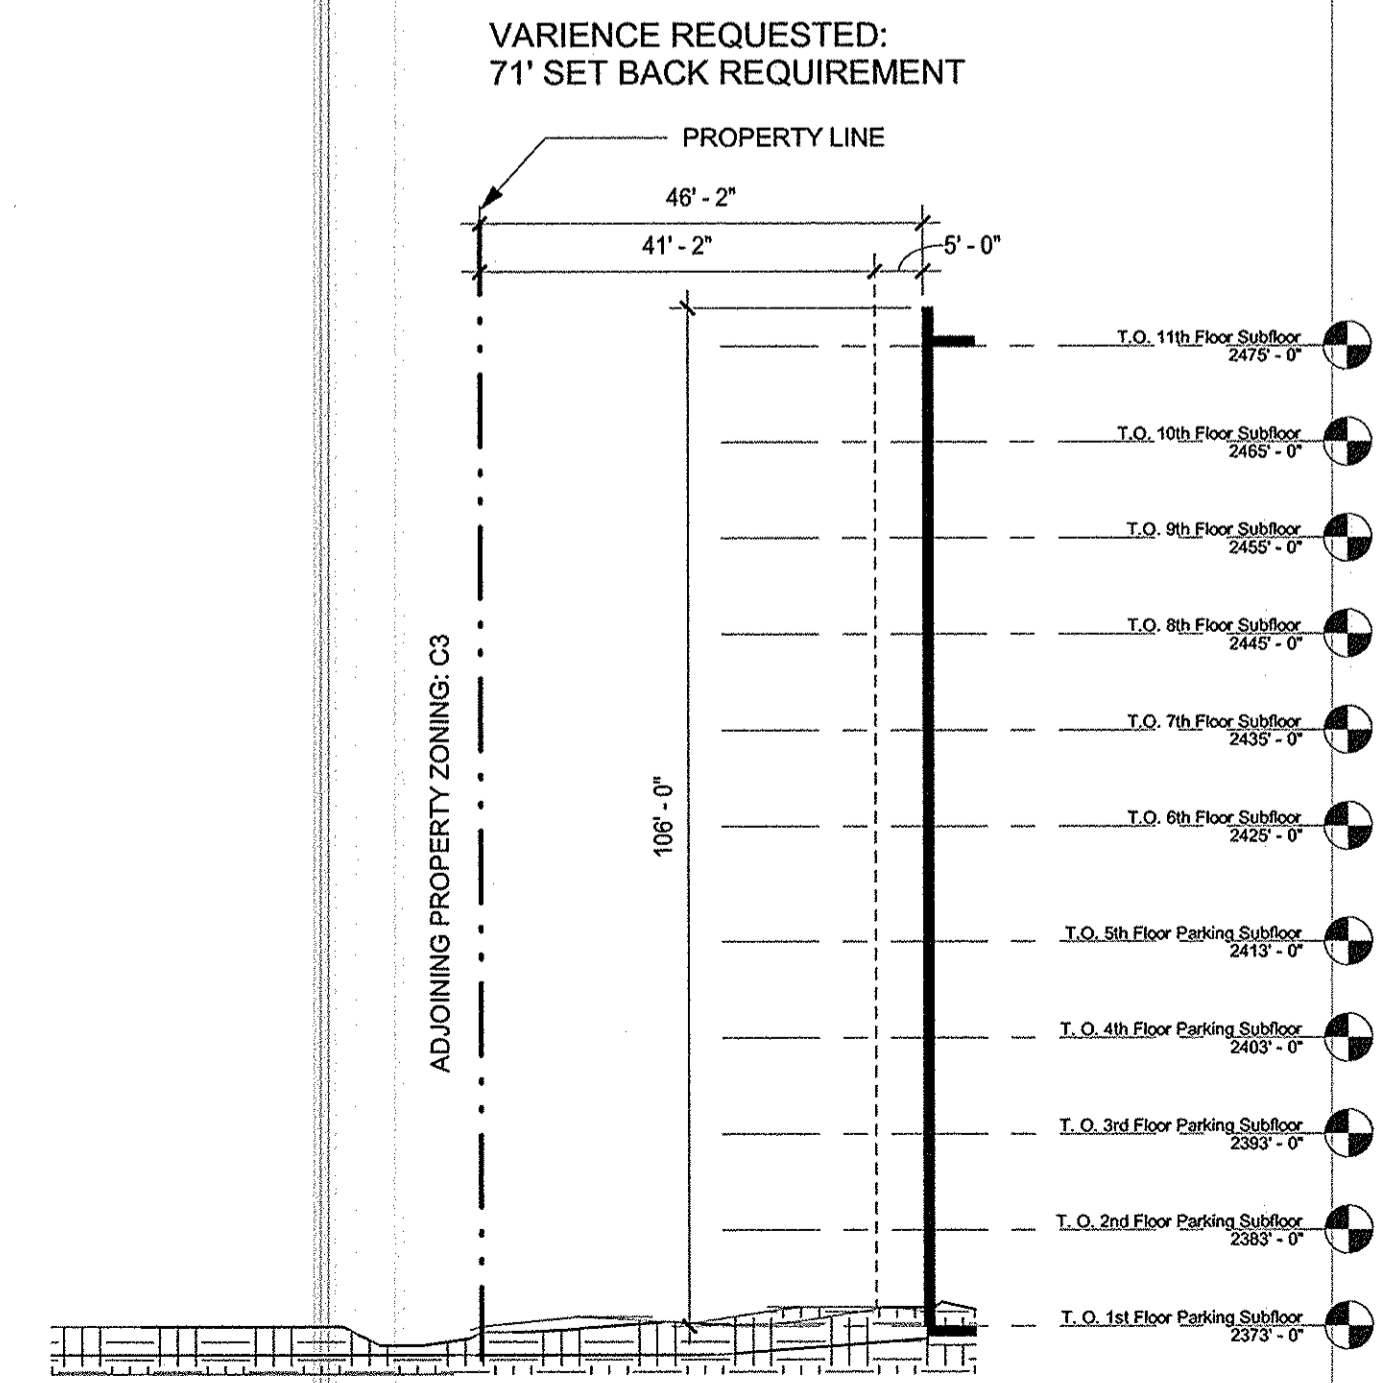

1 ZONING SECTION - BUILDING A - SOUTHWEST  
 1" = 20'-0"