



A ENTRY

- CONTEXTUAL ARBOR (picture 1)
- CONCRETE 'SCATTER PAD'
- SMALL MULTI-STEM TREE
- PLANTINGS

B GATHERING

- GROUND LEVEL DECK WITH SEAT-BACK RAIL (picture 2)
- CRUISING RAIL AT WEST ENTRY (picture 4)

C CLIMB/ BALANCE

- LOG STEPS (picture 3)
- 6' USE ZONE
- 9" MINIMUM DEPTH EWF

D MESSY MATERIALS

- 10"-18" DEPTH EWF AT CENTER
- 10"-20" DIAMETER X 4'-8" LONG LOGS AT PERIMETER
- LOW 'CENTRAL' 'LOG OF INTEREST'
- MIXED/VARIED LOOSE PARTS (picture 5)

E BUILDING

- MODULAR FLOOR?
- TABLE WITH SEATING (picture 6)
- DISPLAY PANEL?
- STORAGE

F NATURE ART

- FLAGSTONE FLOORING?
- TABLE WITH SEATING (picture 7)
- ART PANEL?
- STORAGE

G MUSIC & MOVEMENT

- ACCESSIBLE STAGE (picture 8)
- STORAGE
- MUSICAL INSTRUMENT (picture 9)

H OPEN


- SHAPED LAWN
- DROUGHT & WEAR-TOLERANT TURF

I SENSORY

- SAND IN RAISED BOX
- DIRT DIGGING IN RAISED BED
- GARDEN/ SENSORY PLANTS IN RAISED BOX (picture 10)
- WORK BENCH
- WATER CASCADE
- STORAGE

J WHEELED TOY

- 3'-6" WIDE ALL-WEATHER SURFACE
- RIDE THROUGH HOOPS
- TEXTURE PANEL
- SLIGHT ROLL
- PLANTING (picture 11)
- STORAGE

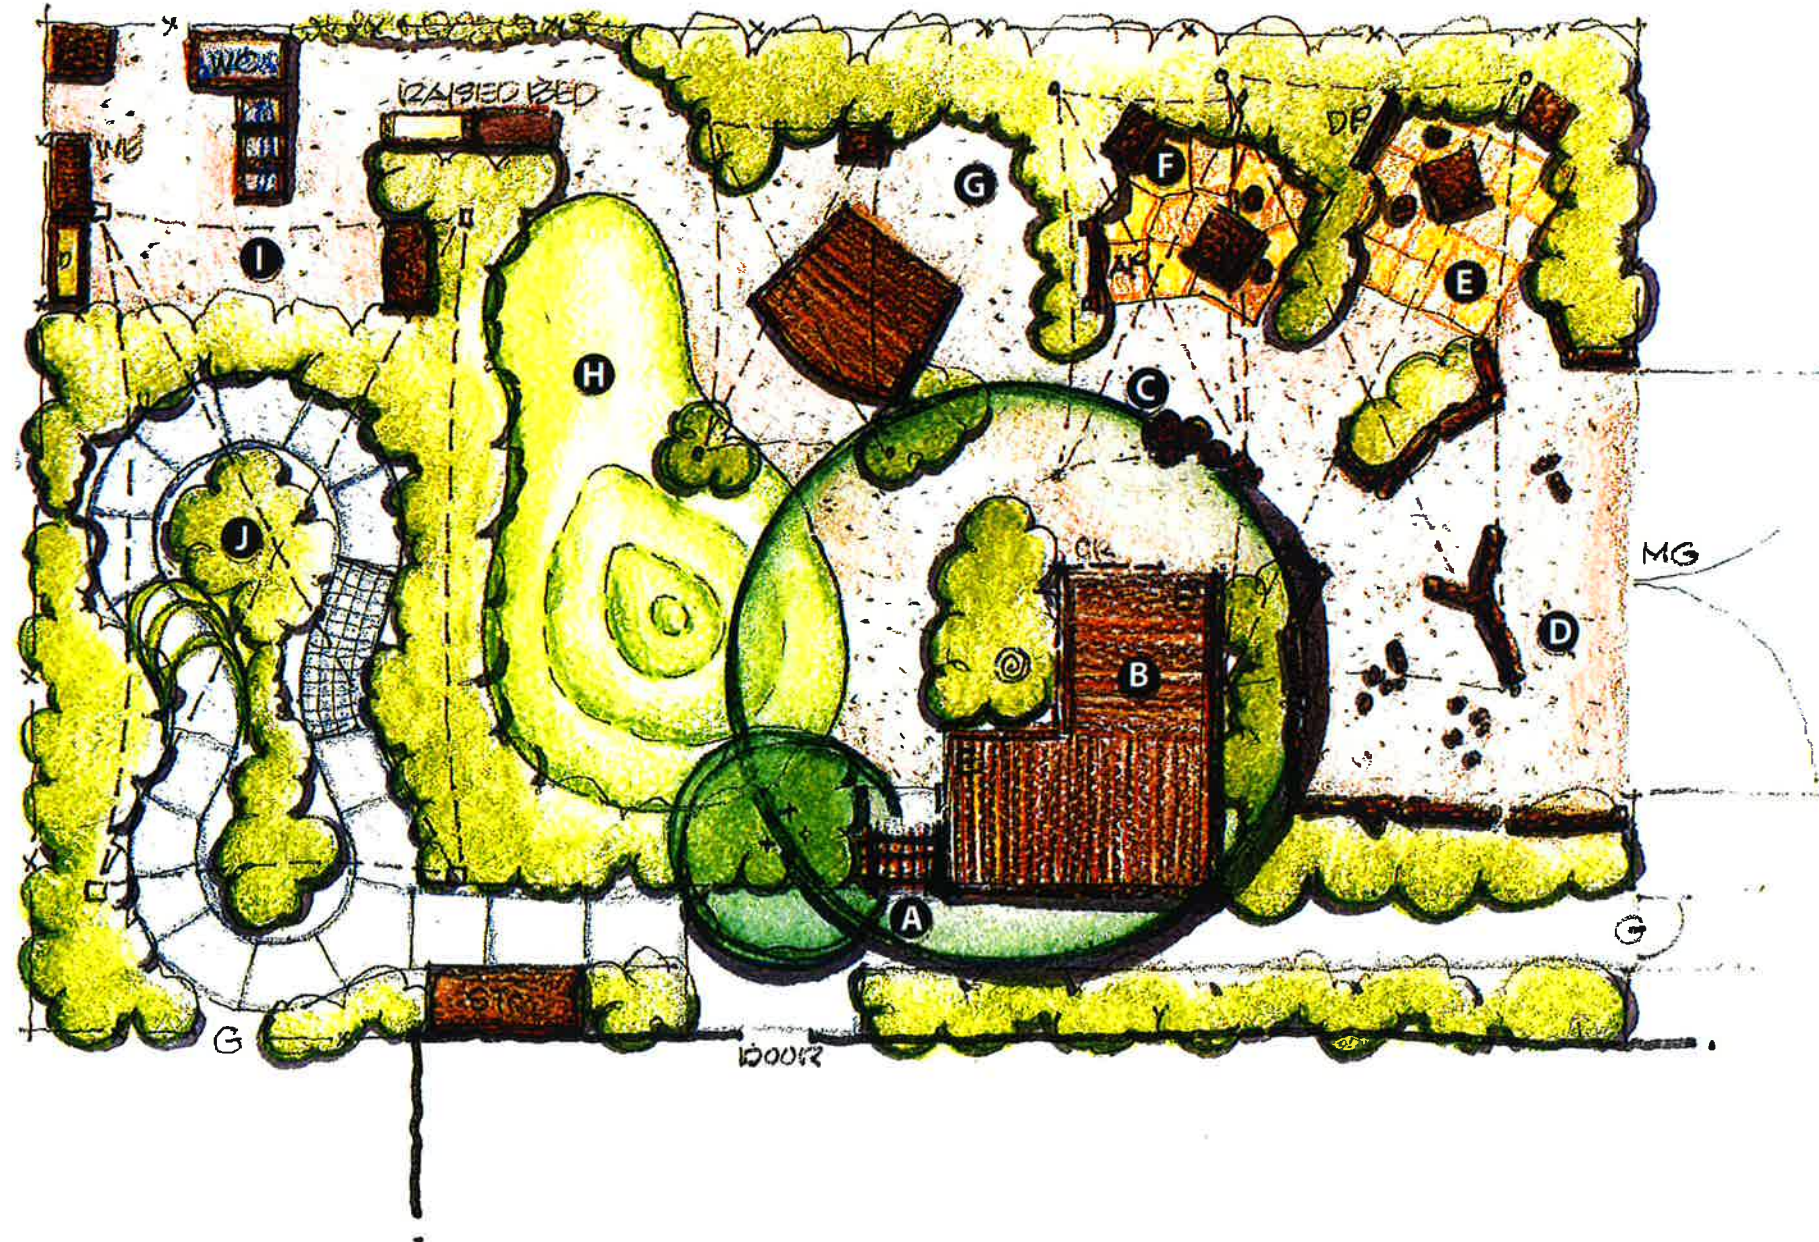

LEGEND

- CR : CRUISING RAIL
- AP : ART PANEL
- DP : DISPLAY PANEL
- S : STORAGE
- WC : WATER CASCADE
- WB : WORK BENCH
- MG : MAINTENANCE GATE
- G : GATE
- STO : STORAGE



Southside Early Head Start

Fort Worth, TX

Concept Plan | 9.27.16

