

- LEGEND**
- LIBRARY MEDIA CENTER
 - AUXILIARY GYM
 - COMMONS EXPANSION
 - BUILDING SUPPORT
 - CTE
 - REPURPOSE TO LIFE SKILLS OR CULINARY
 - CLASSROOM
 - RELOCATED TENNIS COURTS
 - EGRESS STAIRS



Tennis courts
 Traffic lane and parking improvements
 Relocated Activity bus parking

Sidewalk connection to Annex building

New addition

Parent drop off

New addition

New CTE building

TENNIS COURTS LOCATION

SITE IMPROVEMENTS

BUS PARKING
 ANNEX BUILDING

SIDEWALK CONNECTION BETWEEN BUILDINGS (SAFE ROUTE TO ADJACENT BUILDINGS)

FIRE/EMERGENCY LANE

PLAZA

PLAZA

PARENT DROP OFF

FIRE/EMERGENCY LANE

BUS DROP OFF/LOADING

PARALLEL PARKING

EXISTING GREENHOUSE

EXISTING BARN

HOLLYWOOD DRIVE NE

LANCASTER DRIVE

WOLVERINE ST. NE

SCOTSMAN LN NE

CANOPY

BUS DROP OFF/LOADING

ORCHESTRA

AUDITORIUM

CHOIR

BLACK BOX

ART

SERVERY

DISTRICT SERVER/DLC

DLC

SERVICE

WOOD SHOP

AUTO

NURSING

LOCKER ROOMS

TEAM ROOMS

PLAZA

ADMIN

SECURE VEST

CR

INTRO TO CULINARY

CR

CR

CR

CR

CR

CR

CR

CR

CR

CR

CR

CR

CR

CR


CR

CR

CR

LEGEND

- LIBRARY MEDIA CENTER
- AUXILIARY GYM
- COMMONS EXPANSION
- BUILDING SUPPORT
- CTE
- REPURPOSE TO LIFE SKILLS OR CULINARY
- CLASSROOM
- RELOCATED TENNIS COURTS
- EGRESS STAIRS

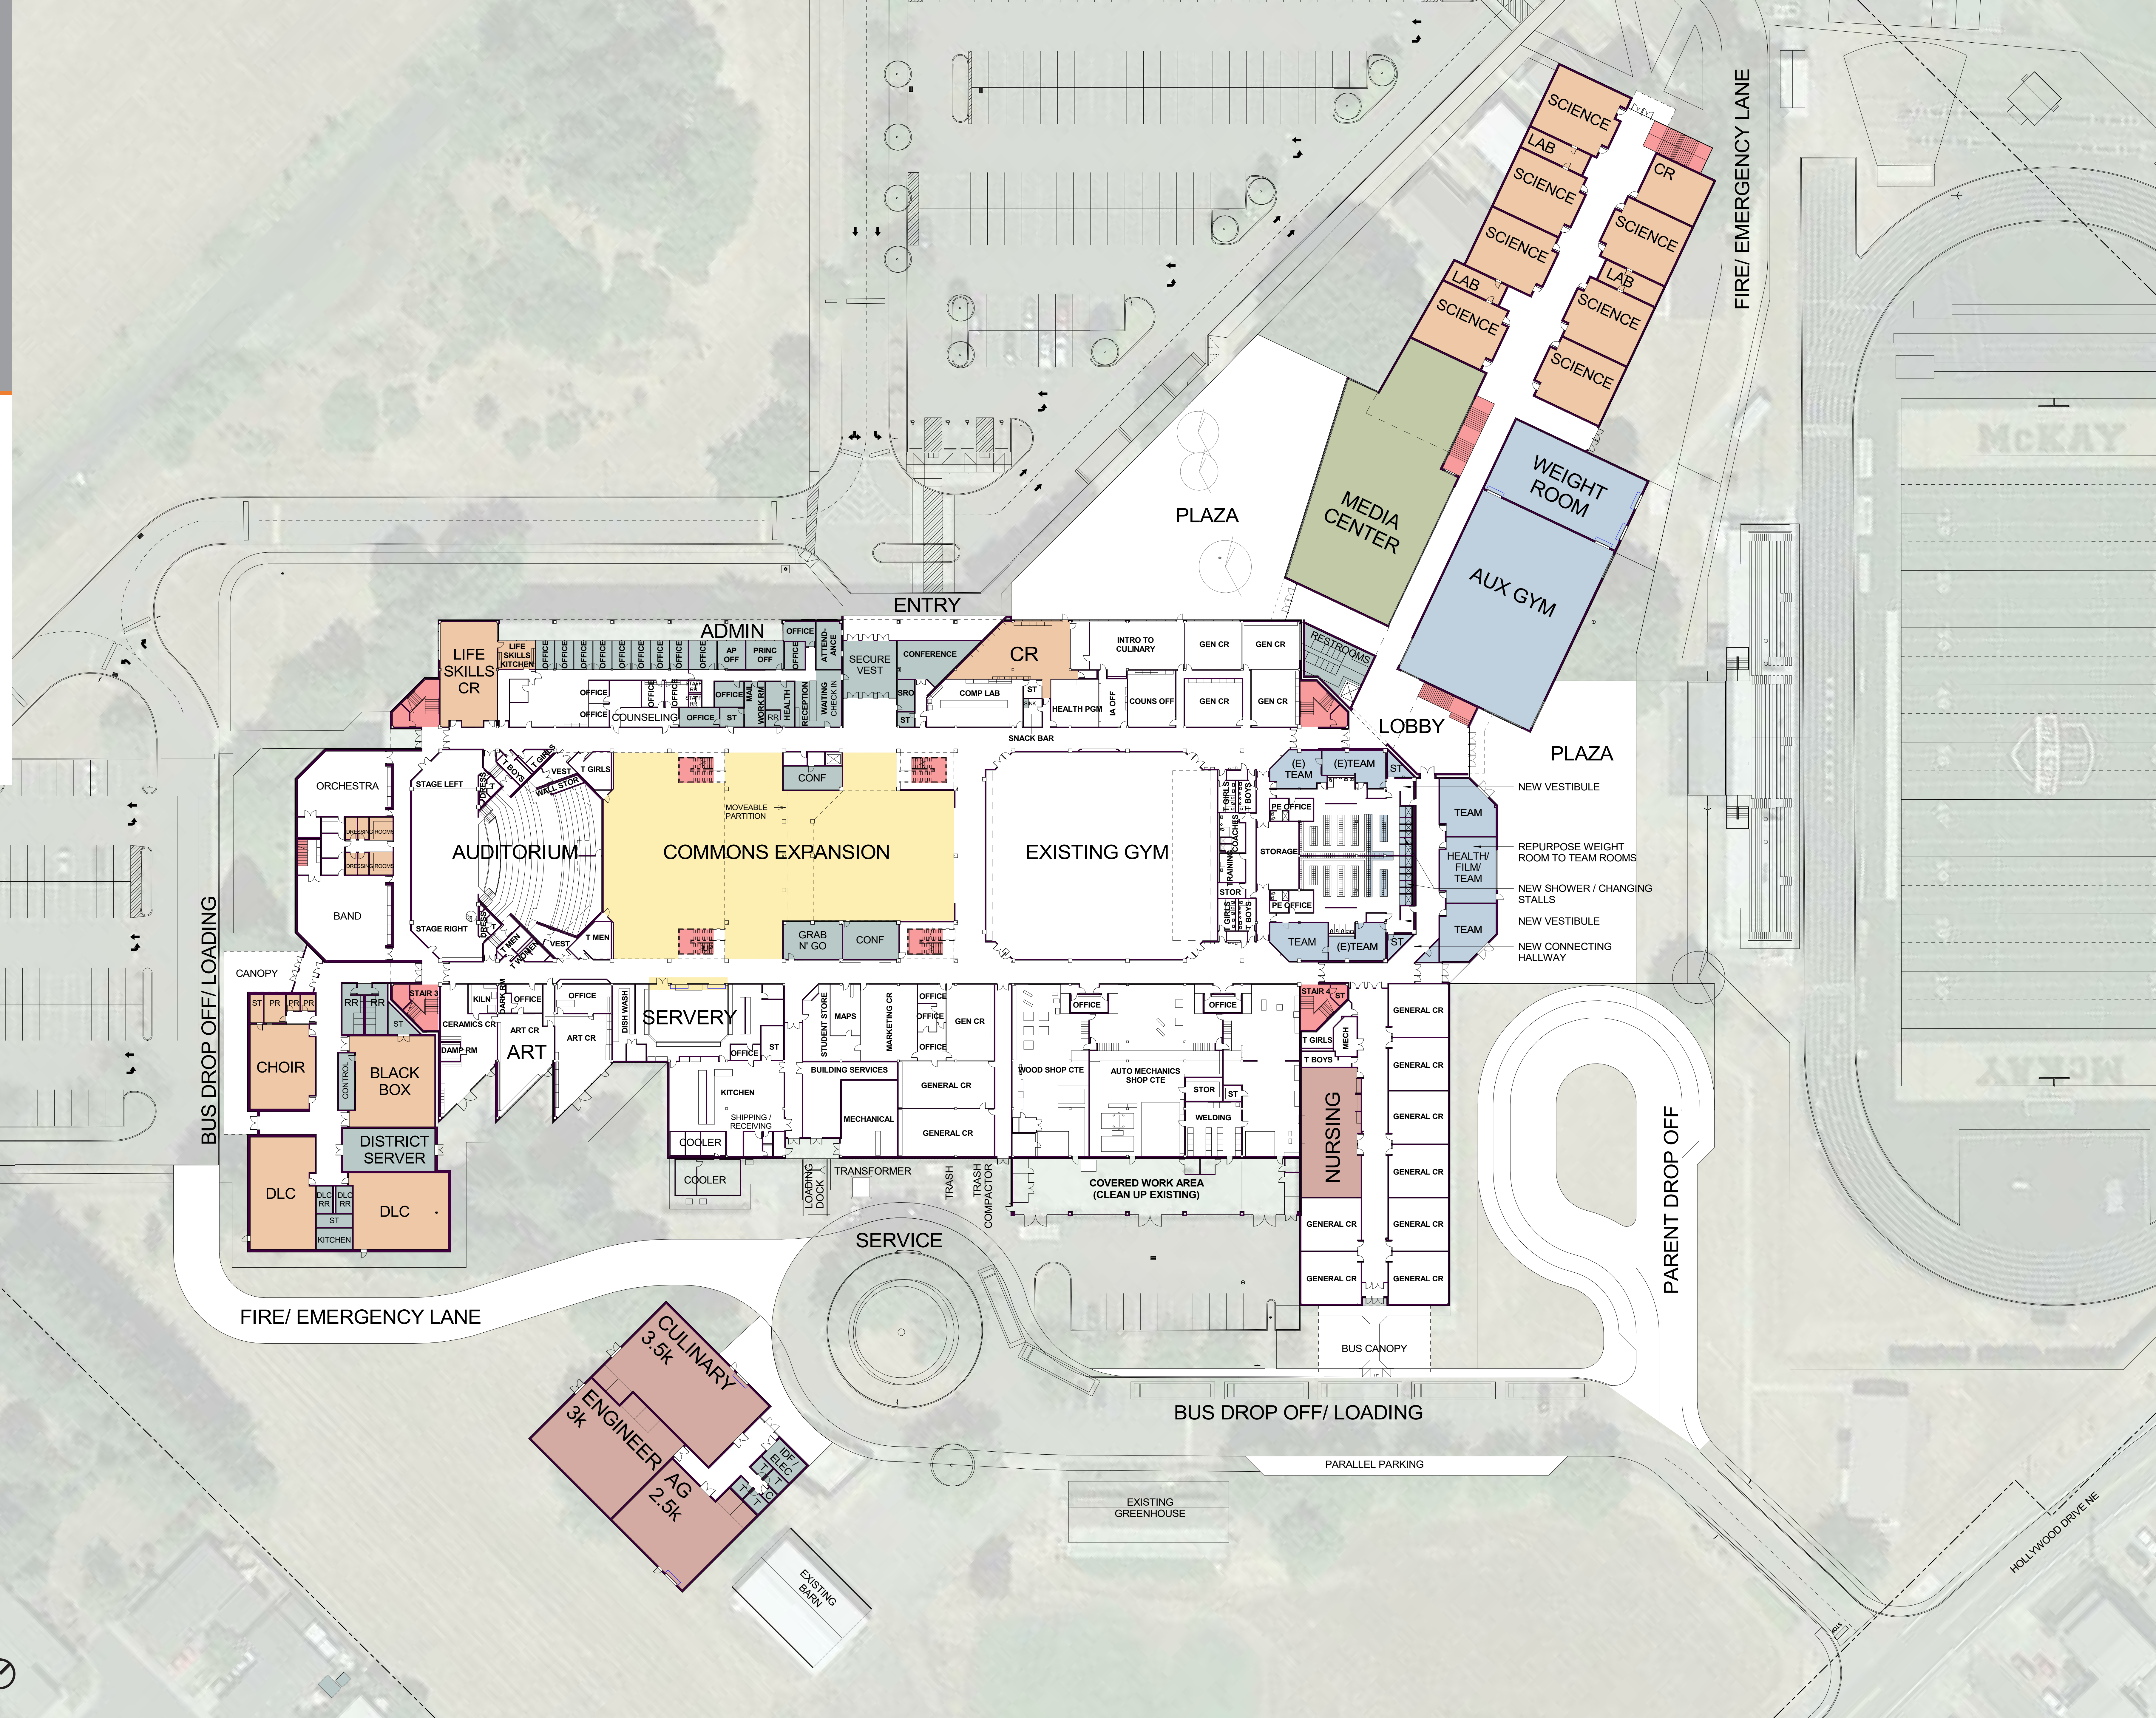

FIRST FLOOR

0 30 60
 SCALE: 1" = 30'



- LEGEND**
- LIBRARY MEDIA CENTER
 - AUXILLARY GYM
 - COMMONS EXPANSION
 - BUILDING SUPPORT
 - CTE
 - REPURPOSE TO LIFE SKILLS OR CULINARY
 - CLASSROOM
 - RELOCATED TENNIS COURTS
 - EGRESS STAIRS

