

A

B

A

B



C

D

Mc CLELLAN AVENUE

SANDFORD BOULEVARD
EAST SANDFORD BOULEVARD

GARDEN AVENUE

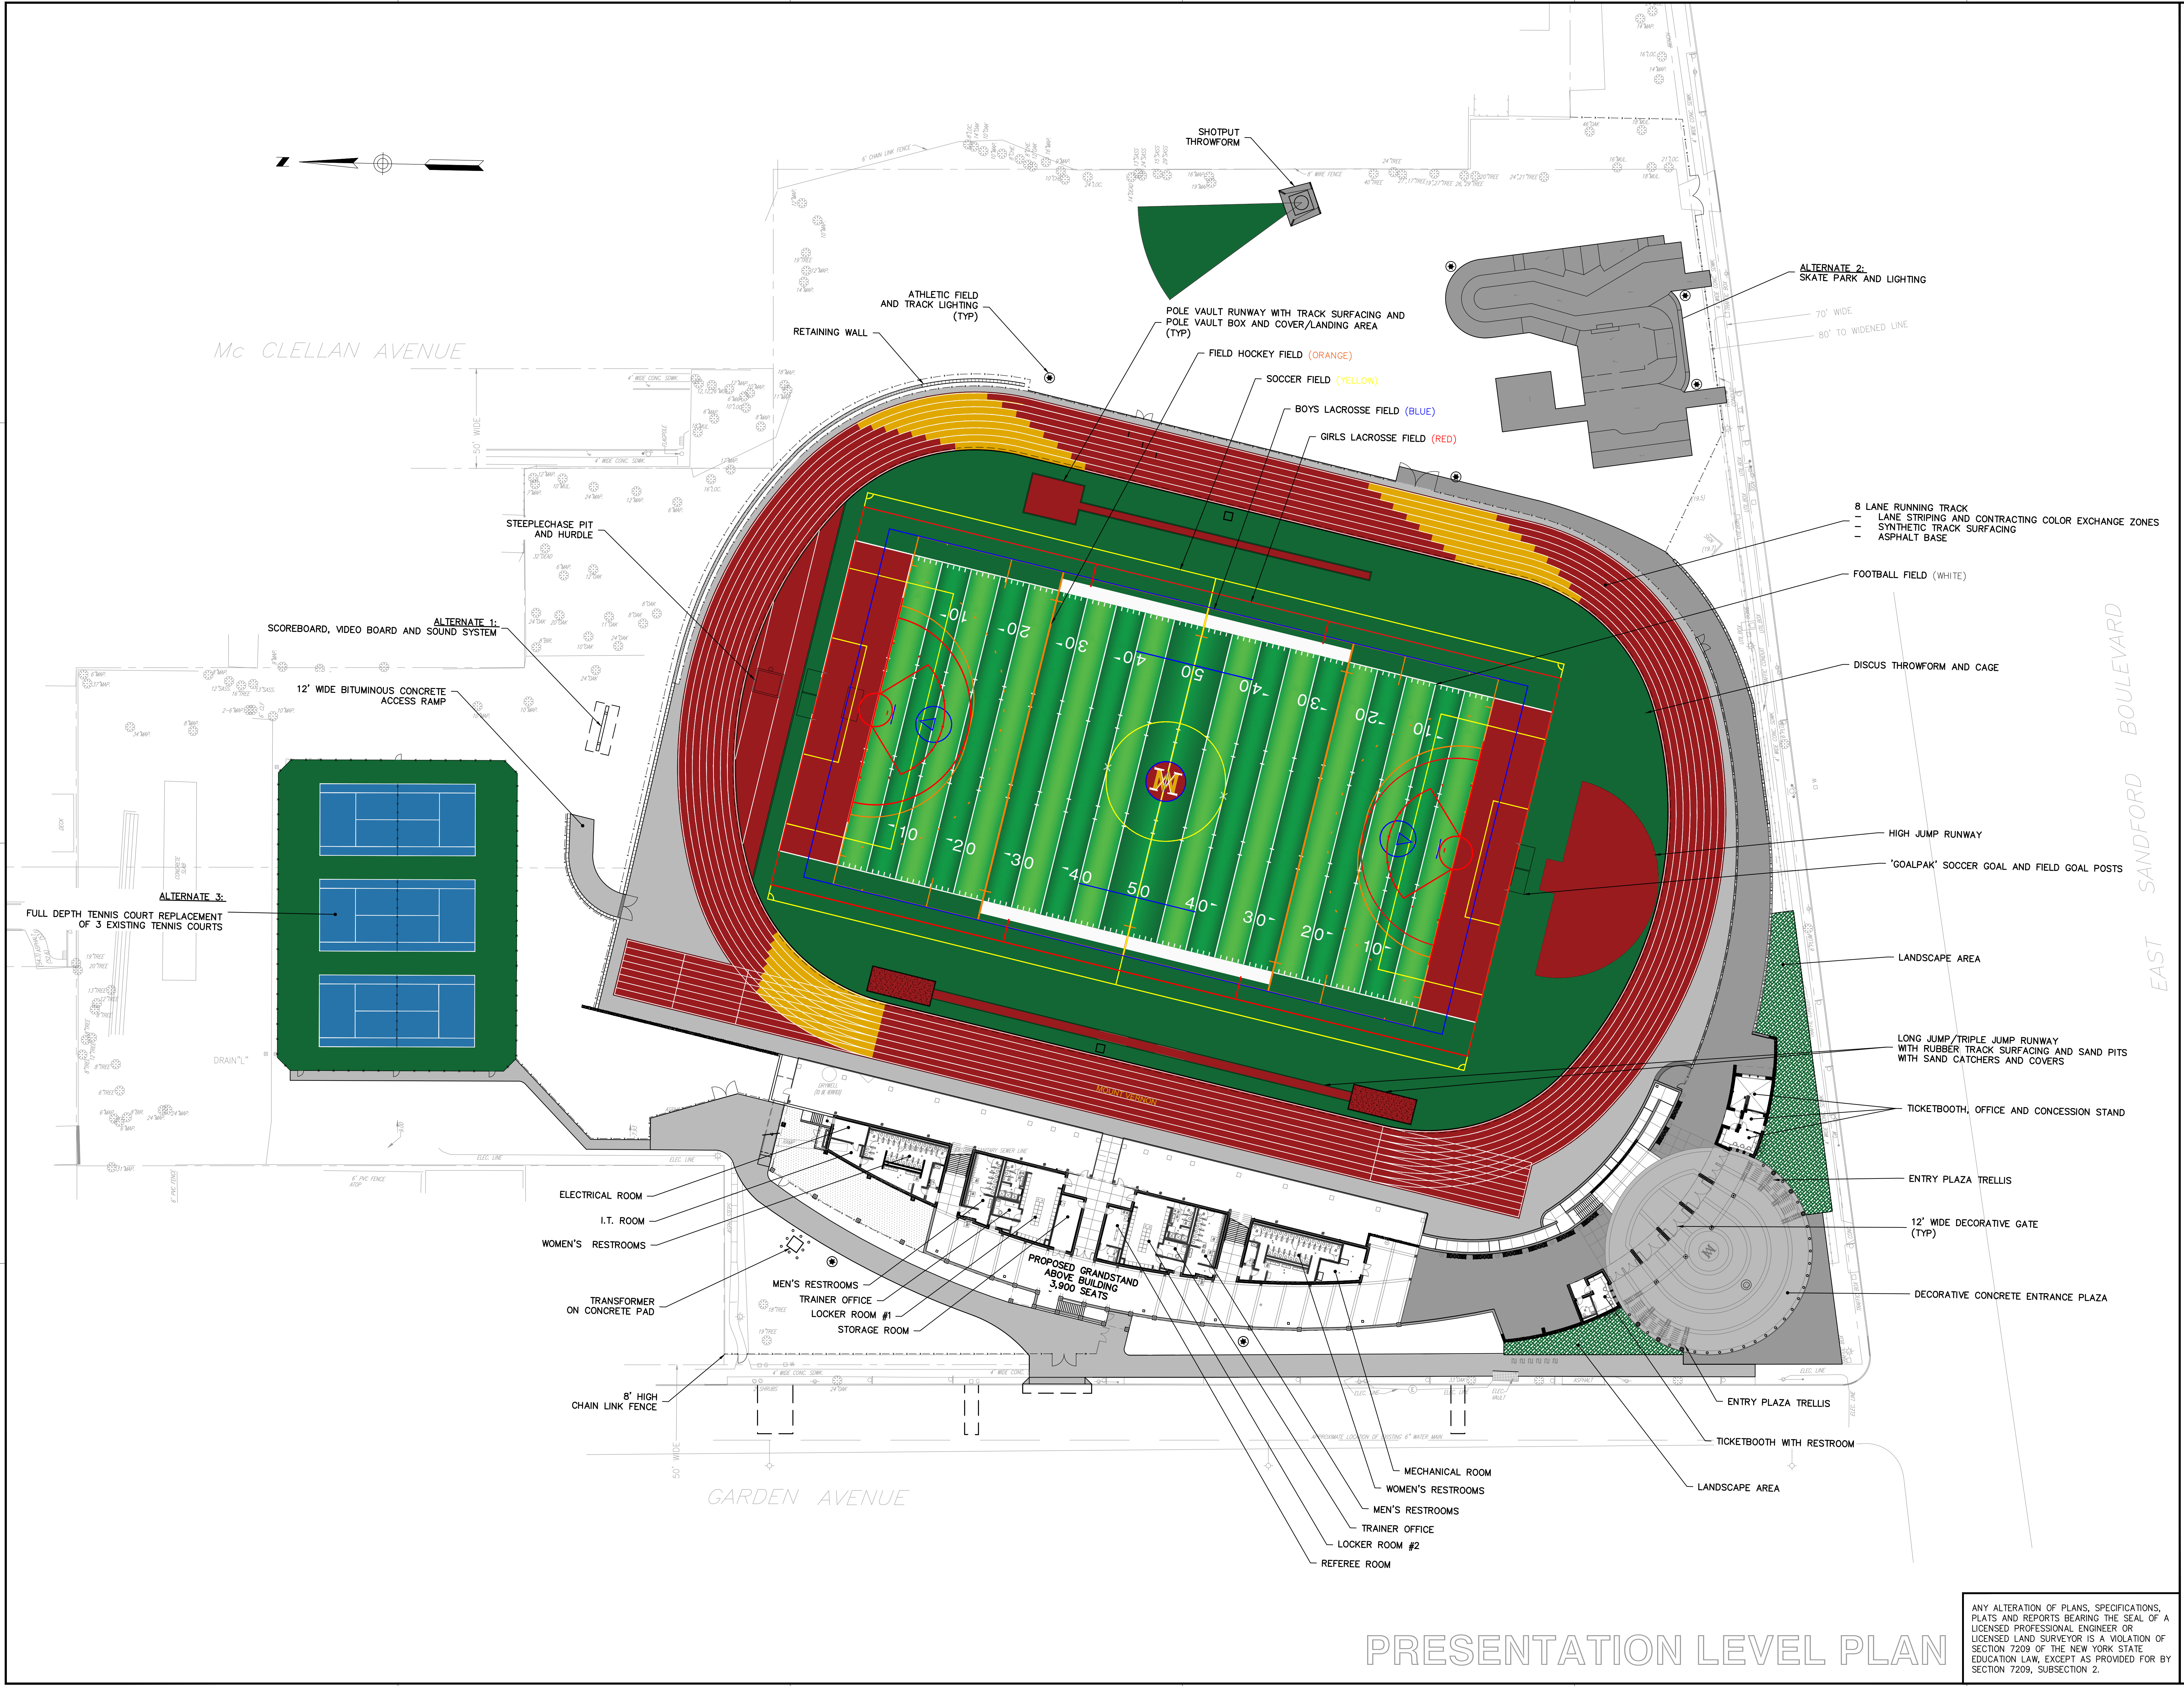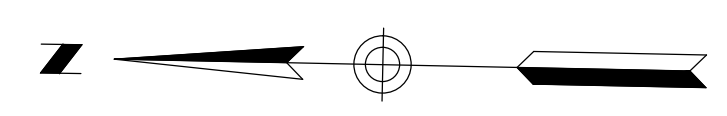

WOODWARD & CURRAN ENGINEERING PA PC
800 WESTCHESTER AVENUE, SUITE 1507
RYE BROOK, NEW YORK 10573
800.807.4080 | www.woodardcurran.com

WOODWARD & CURRAN ARCHITECTS PLANNERS

WOODWARD & CURRAN COMMITMENT & INTEGRITY DRIVE RESULTS

WE GUARANTEE THE INTEGRITY OF OUR DESIGN. WE GUARANTEE OUR CLIENTS' PERMISSION IS PROTECTED. REPRODUCTION OR MODIFICATION WITHOUT WRITTEN PERMISSION IS PROHIBITED.

REV	DESCRIPTION	DATE	CHECKED BY: SL

MEMORIAL FIELD COMPLEX
LAYOUT & MATERIALS PLAN

WESTCHESTER COUNTY
MEMORIAL FIELD COMPLEX
E. SANDFORD BLVD & CARRDEN AVE
CITY OF MOUNT VERNON, NEW YORK

JOB NO. 0214451.00
DATE: FEBRUARY 2020
SCALE: AS SHOWN
SHEET: 6 OF 157

C-300

PRESENTATION LEVEL PLAN

ANY ALTERATION OF PLANS, SPECIFICATIONS, PLATS AND REPORTS BEARING THE SEAL OF A LICENSED PROFESSIONAL ENGINEER OR LICENSED LAND SURVEYOR IS A VIOLATION OF SECTION 7209 OF THE NEW YORK STATE EDUCATION LAW, EXCEPT AS PROVIDED FOR BY SECTION 7209, SUBSECTION 2.

\\woodardcurran.net\shares\Projects\0214451.00_City of Mount Vernon Memorial Field Redesign\wp\Drawings\0214451-LAYOUT.dwg, Feb. 13, 2020 - 4:11pm